



PIANTA GENERALE

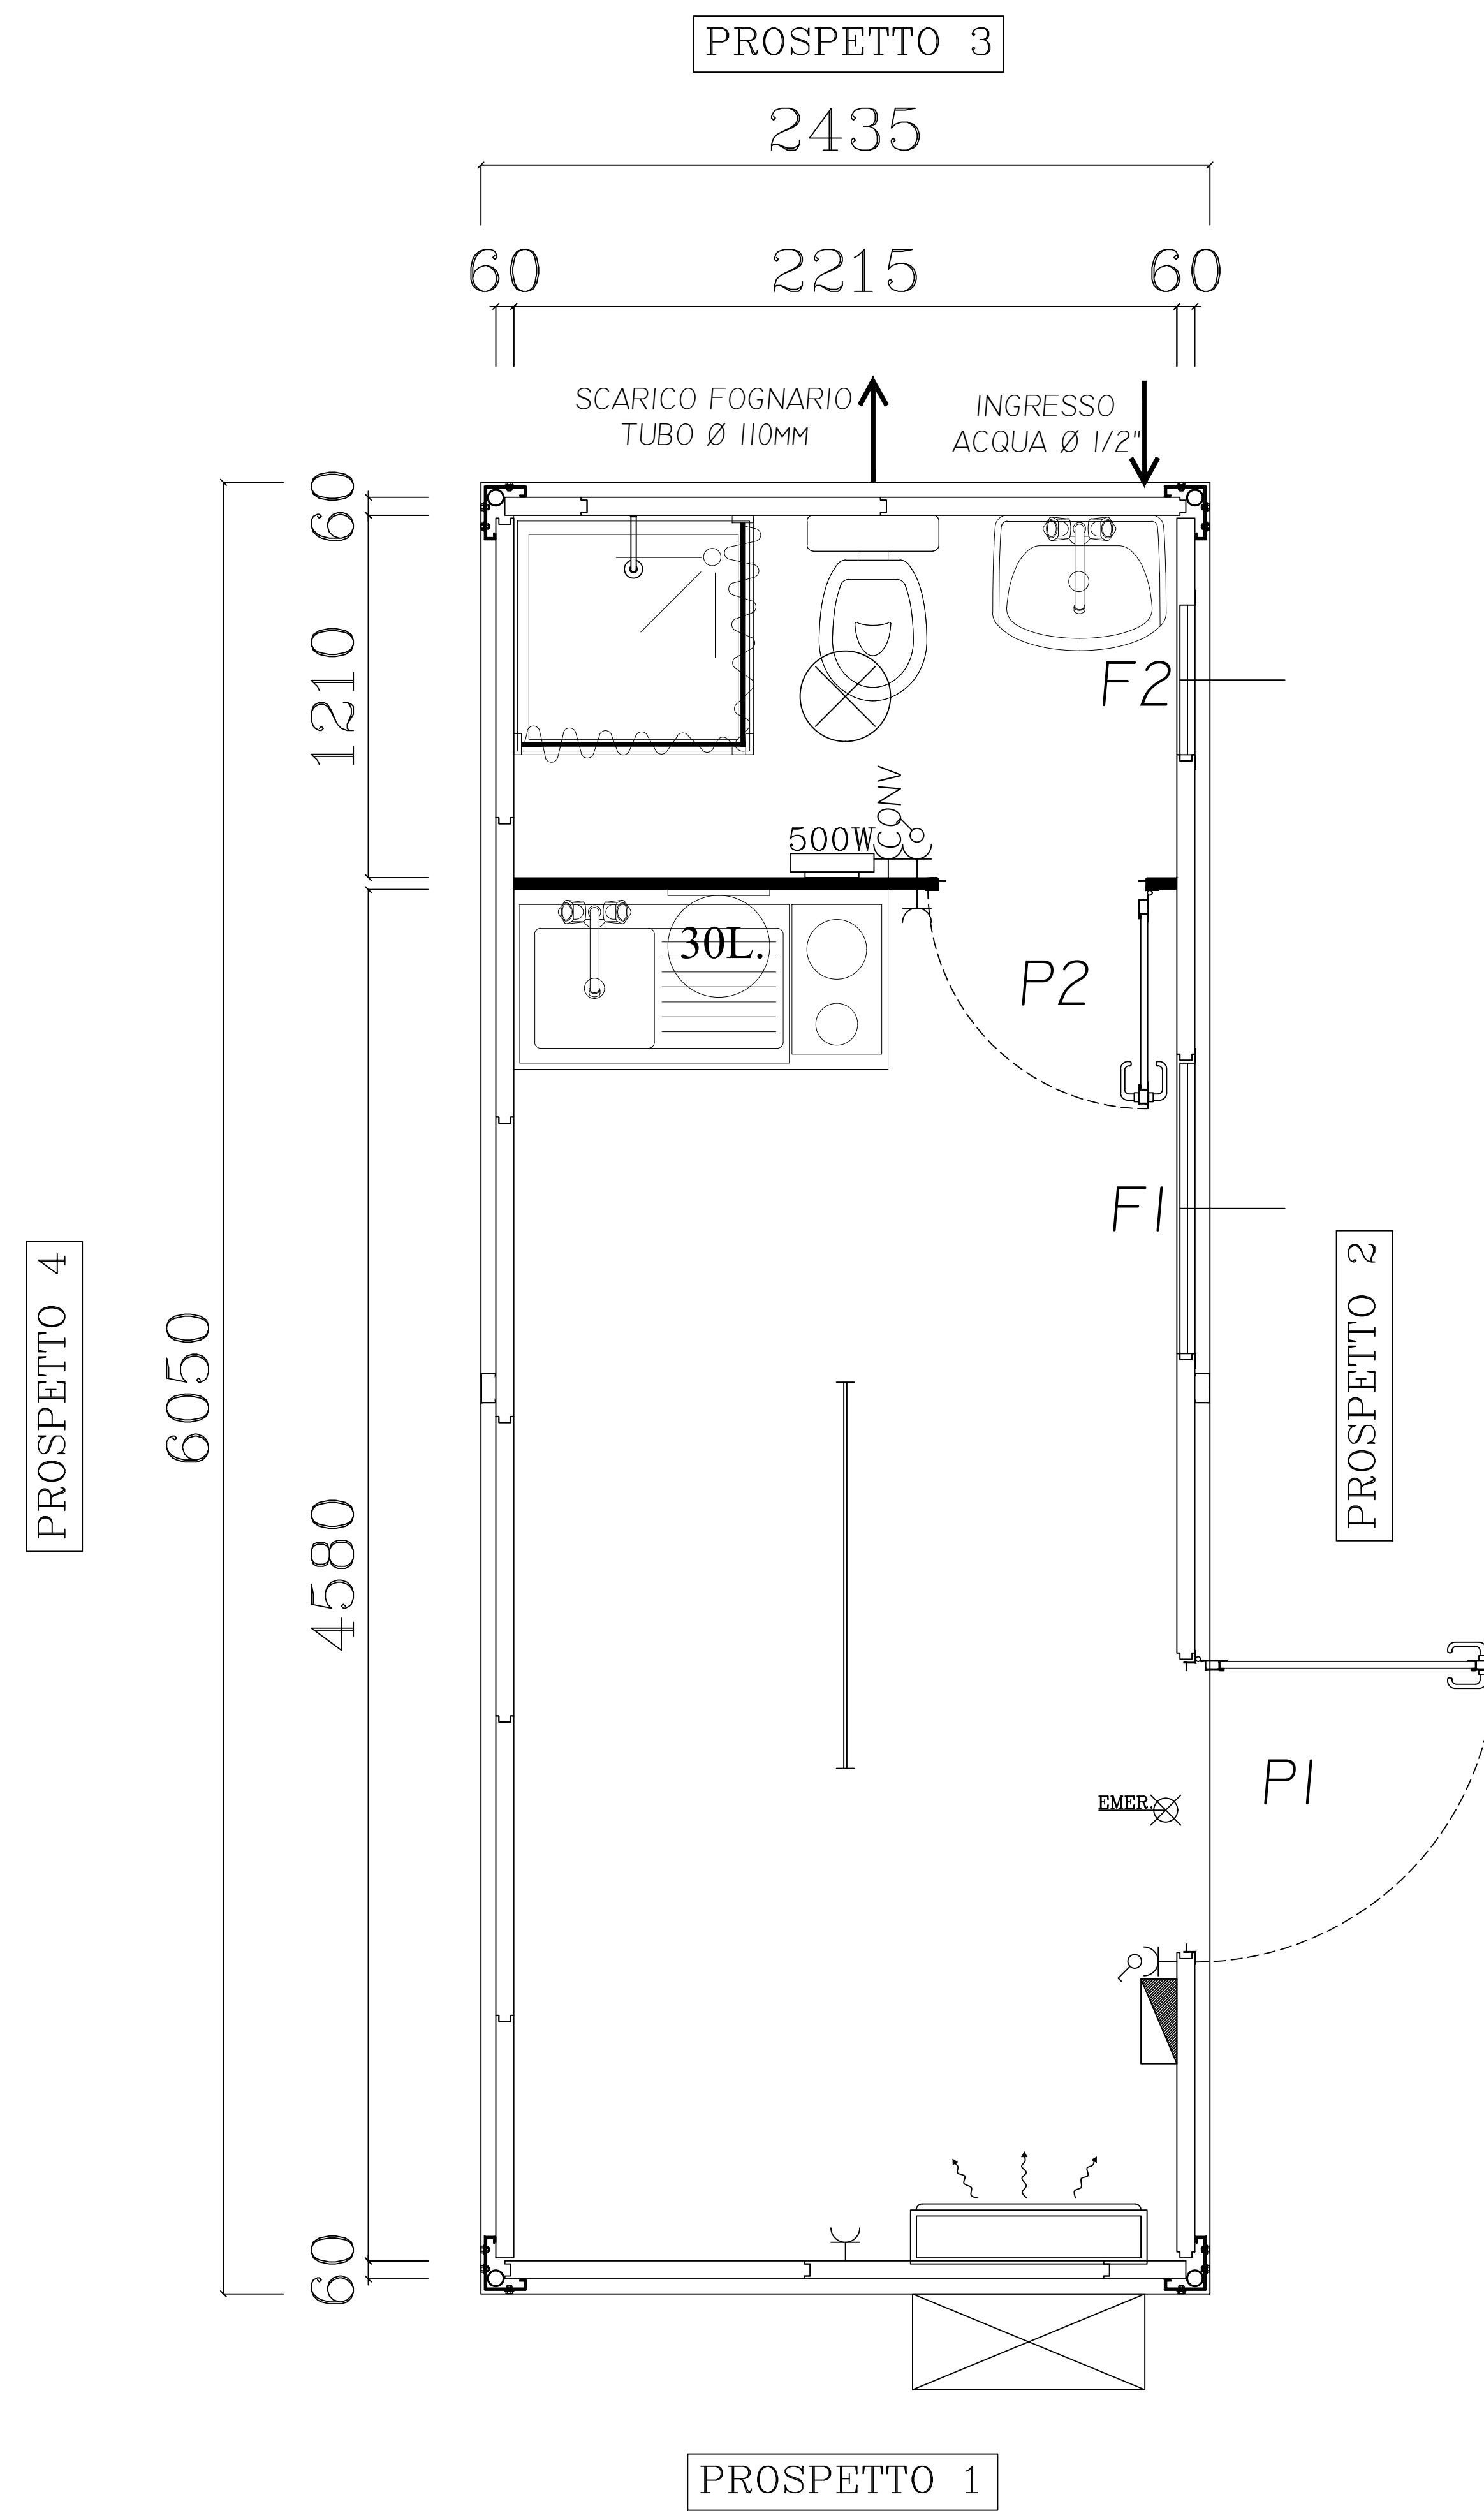


PROSPETTO 2




PROSPETTO 1

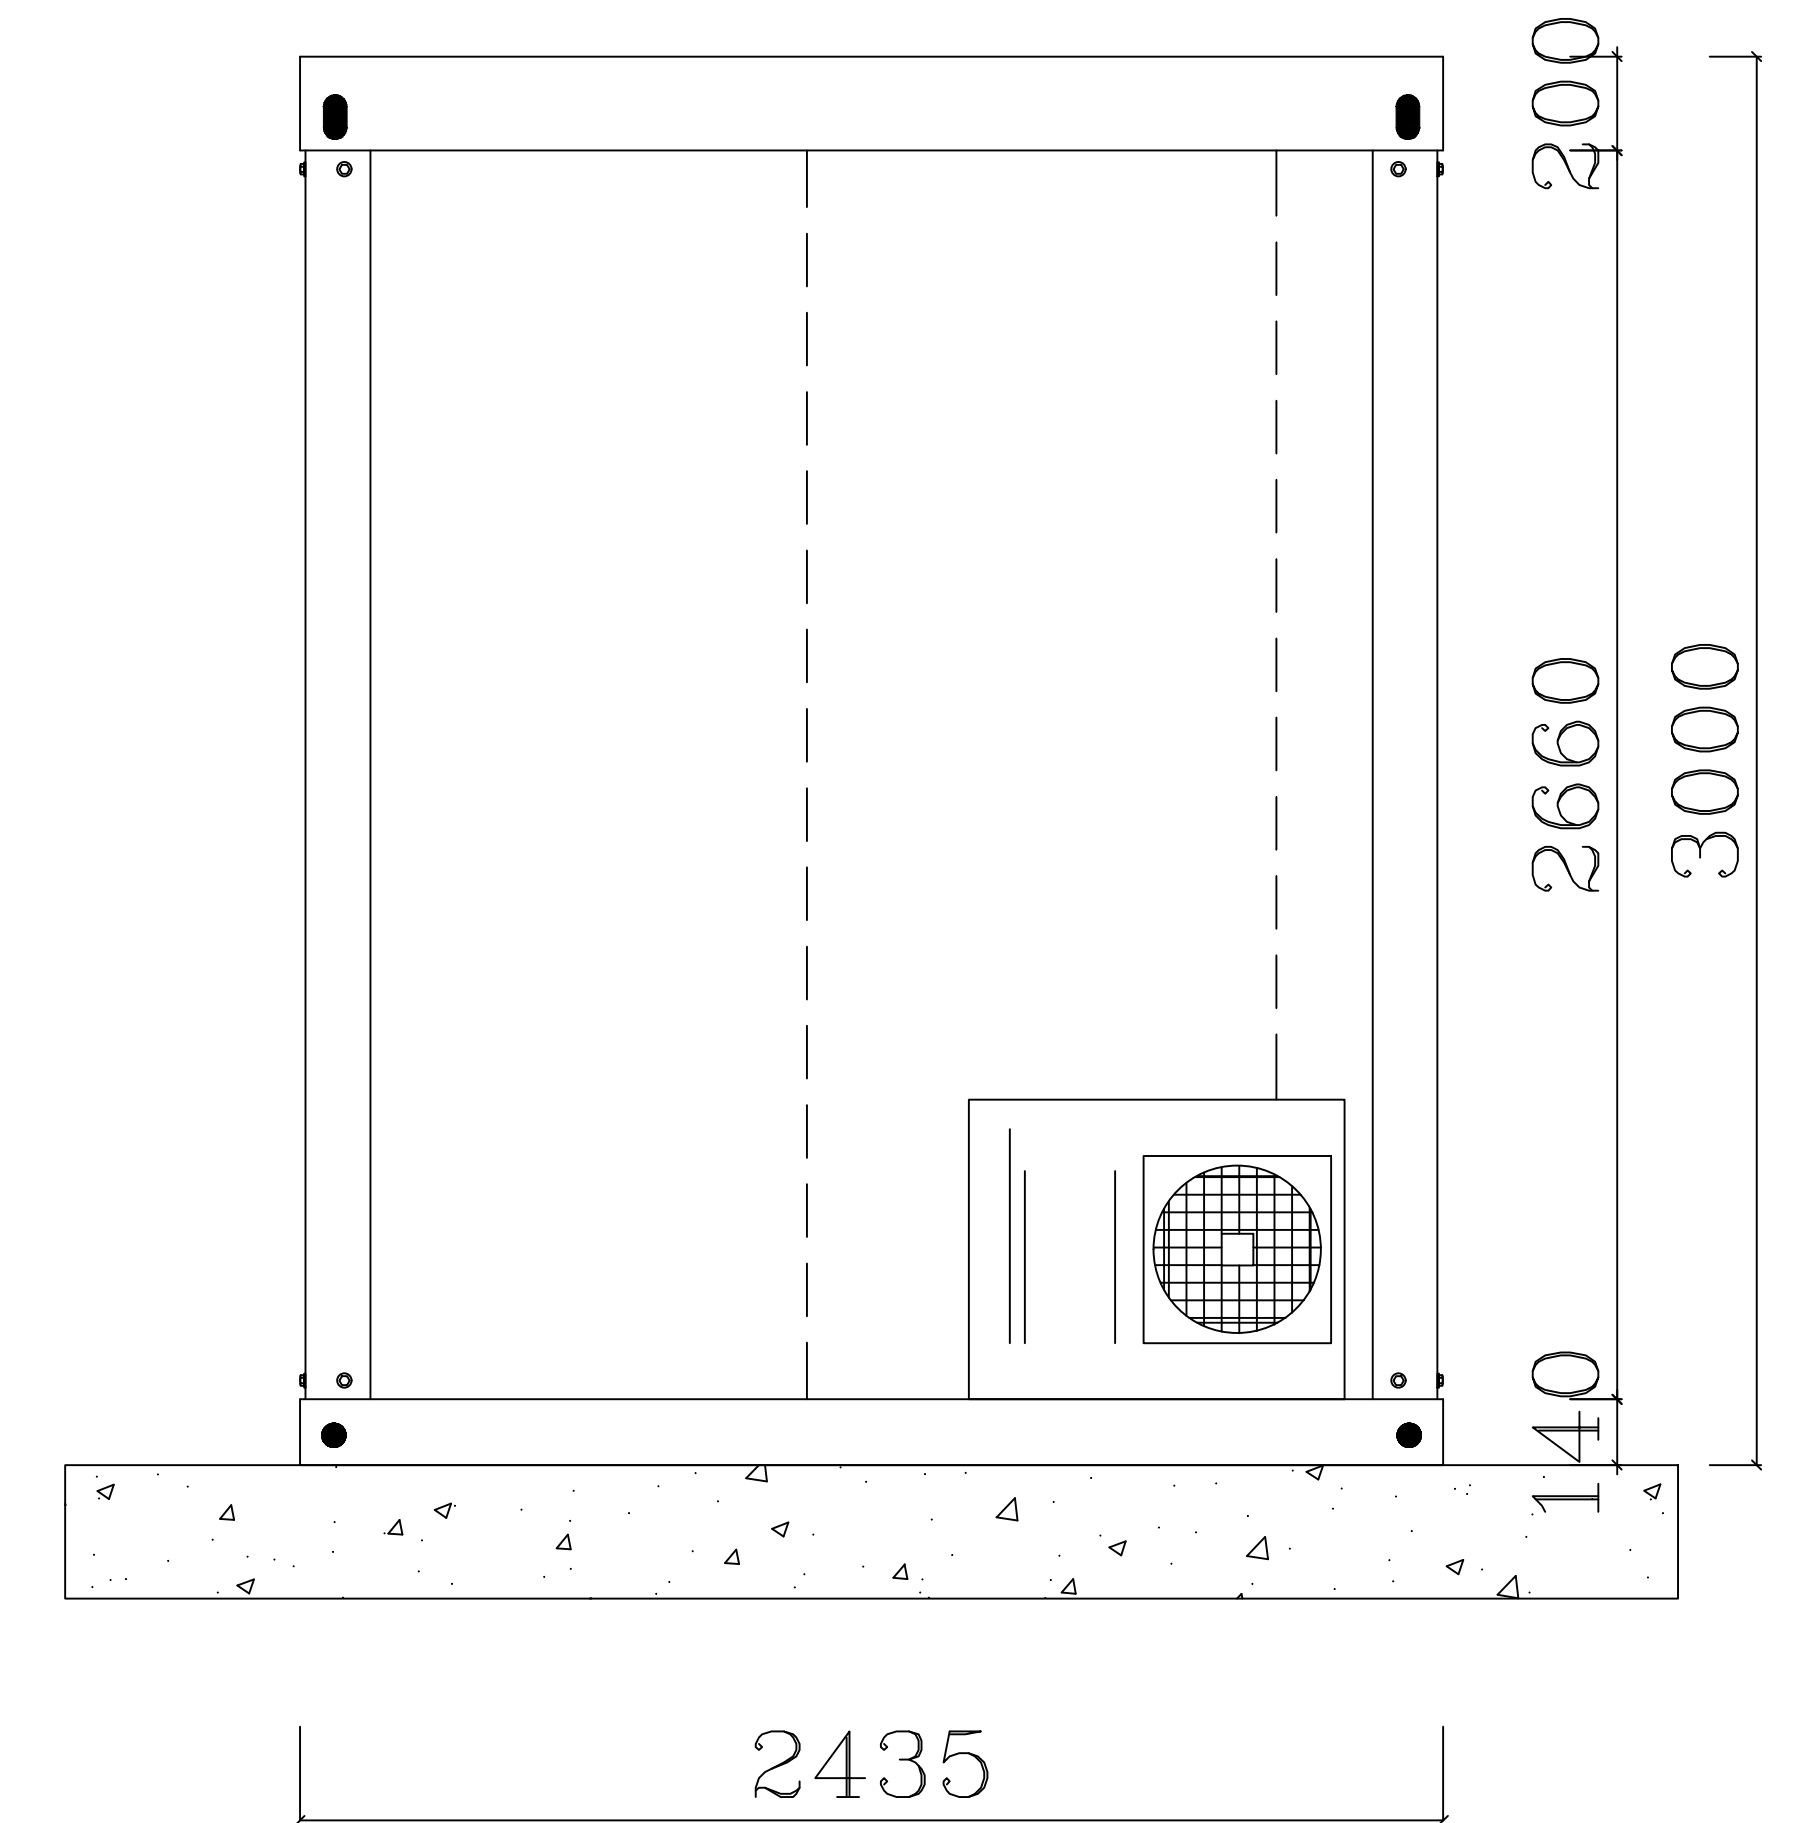

PROSPETTO 4

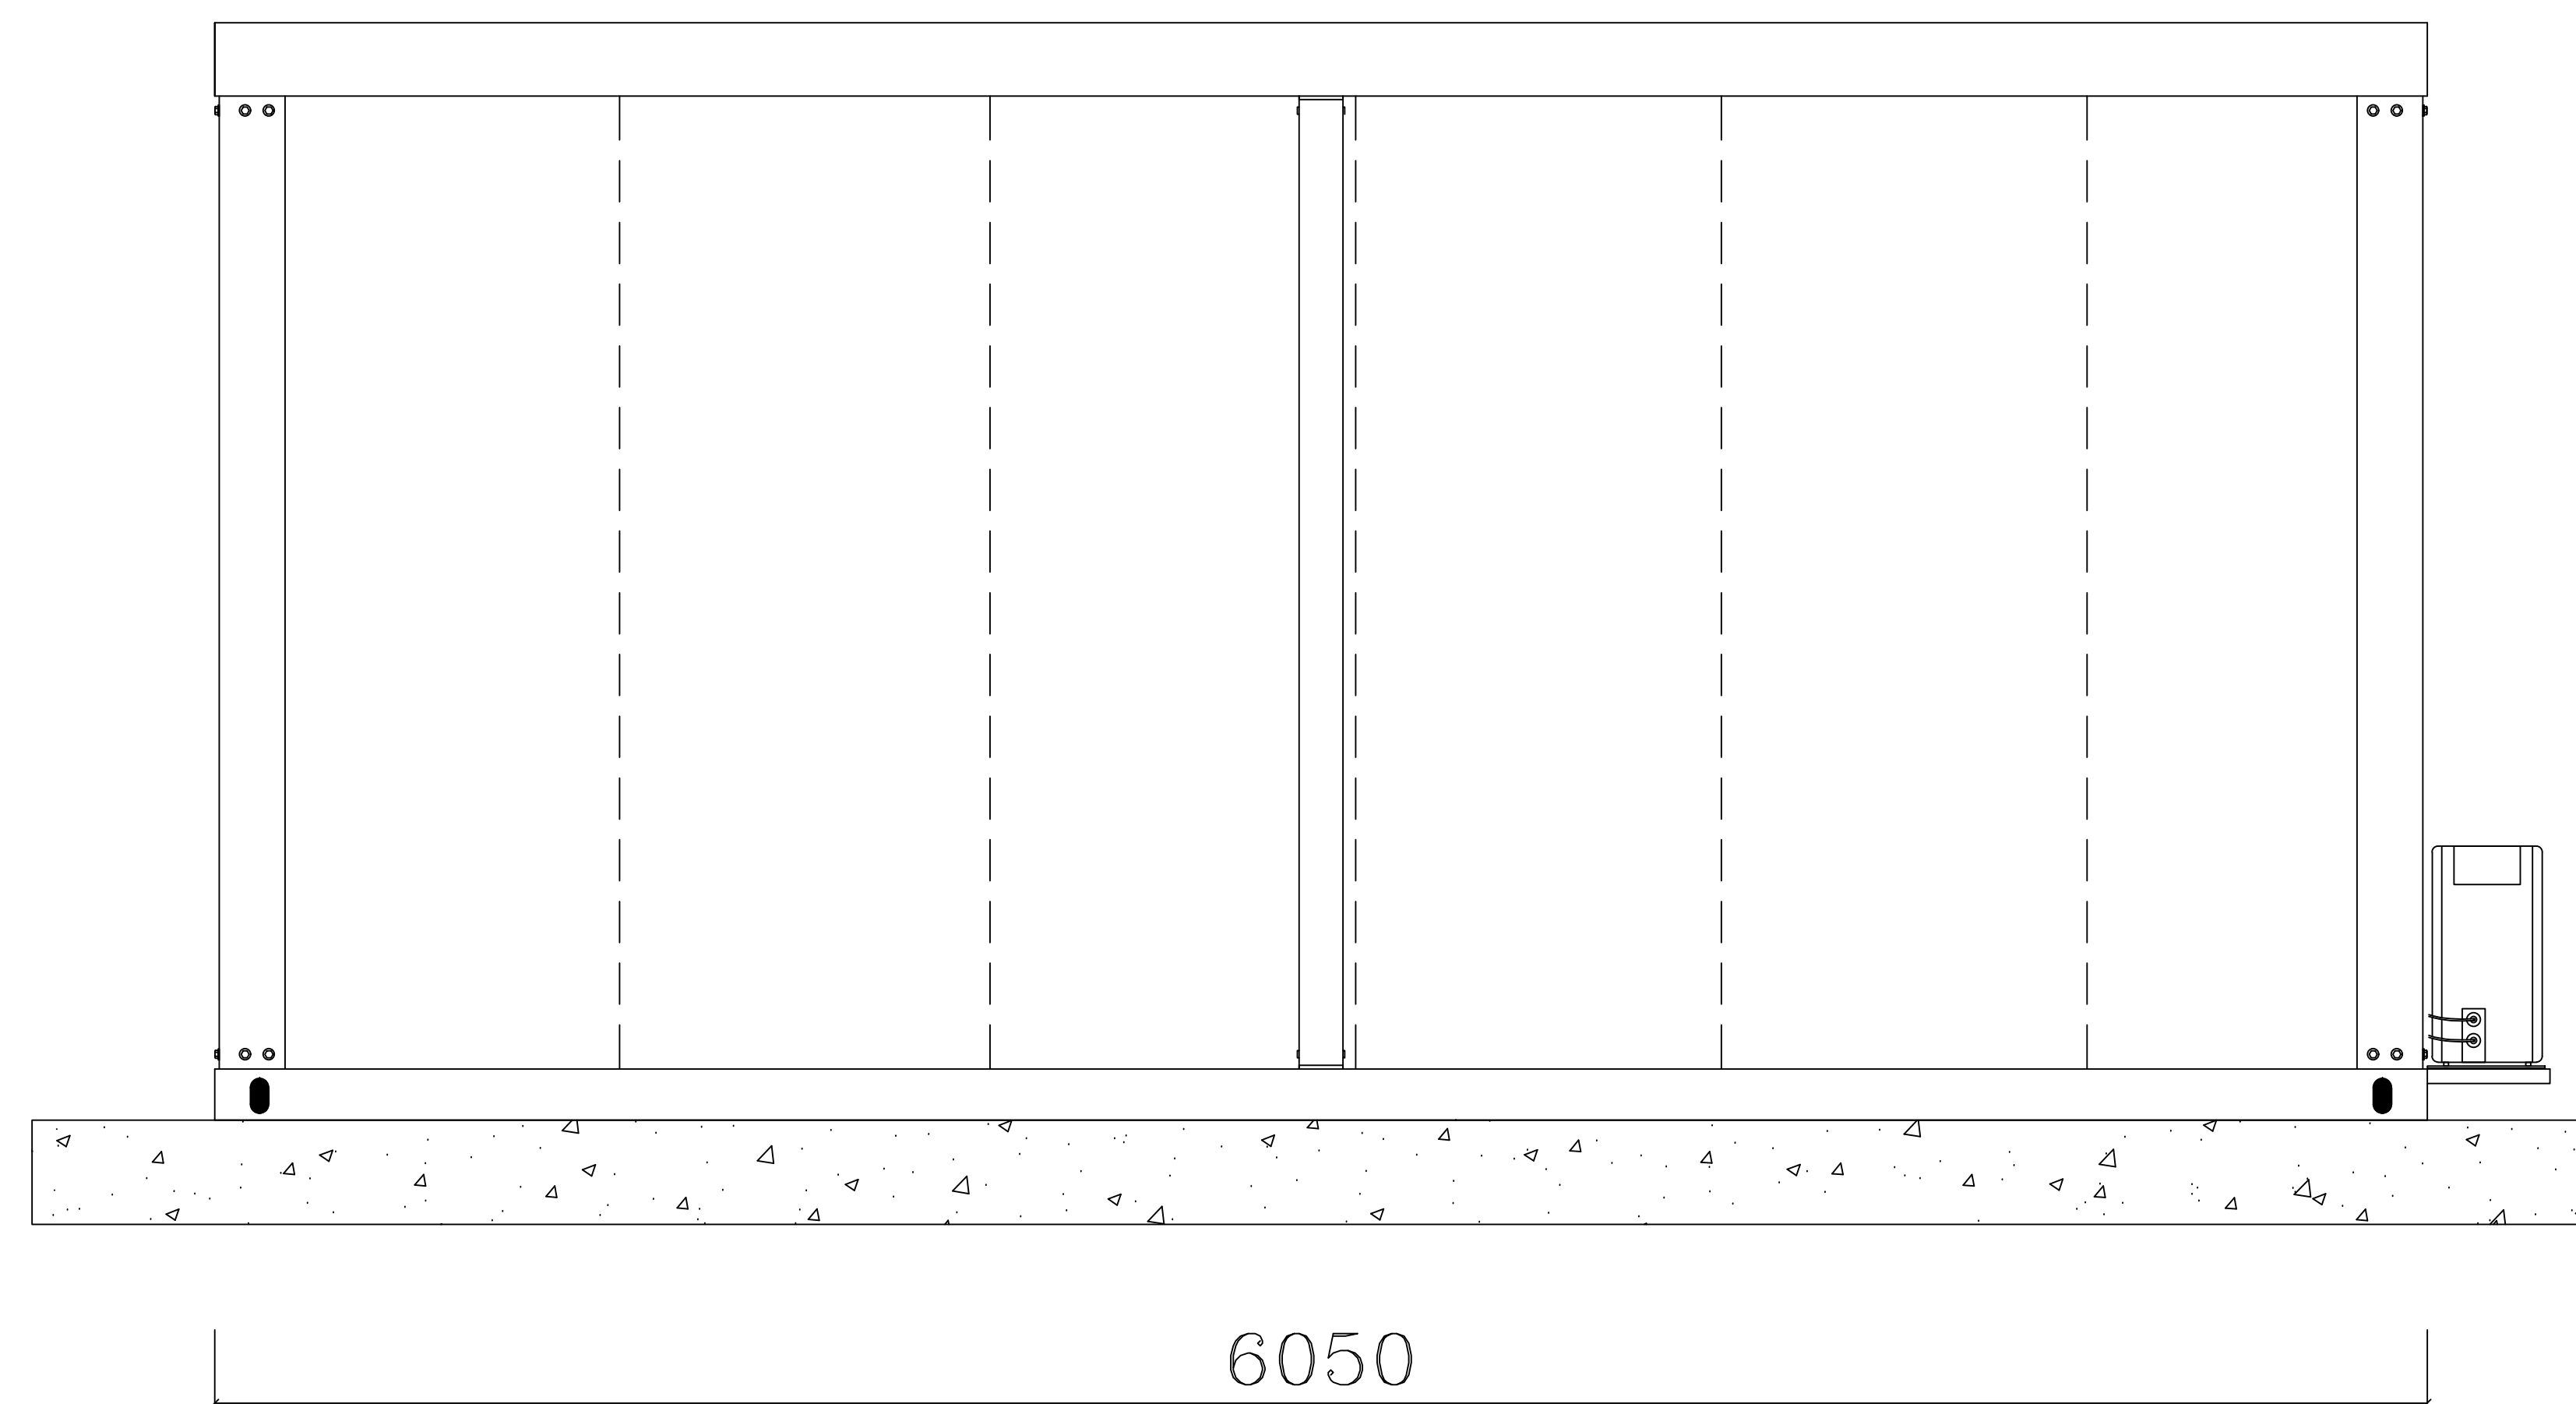

PROSPETTO 3

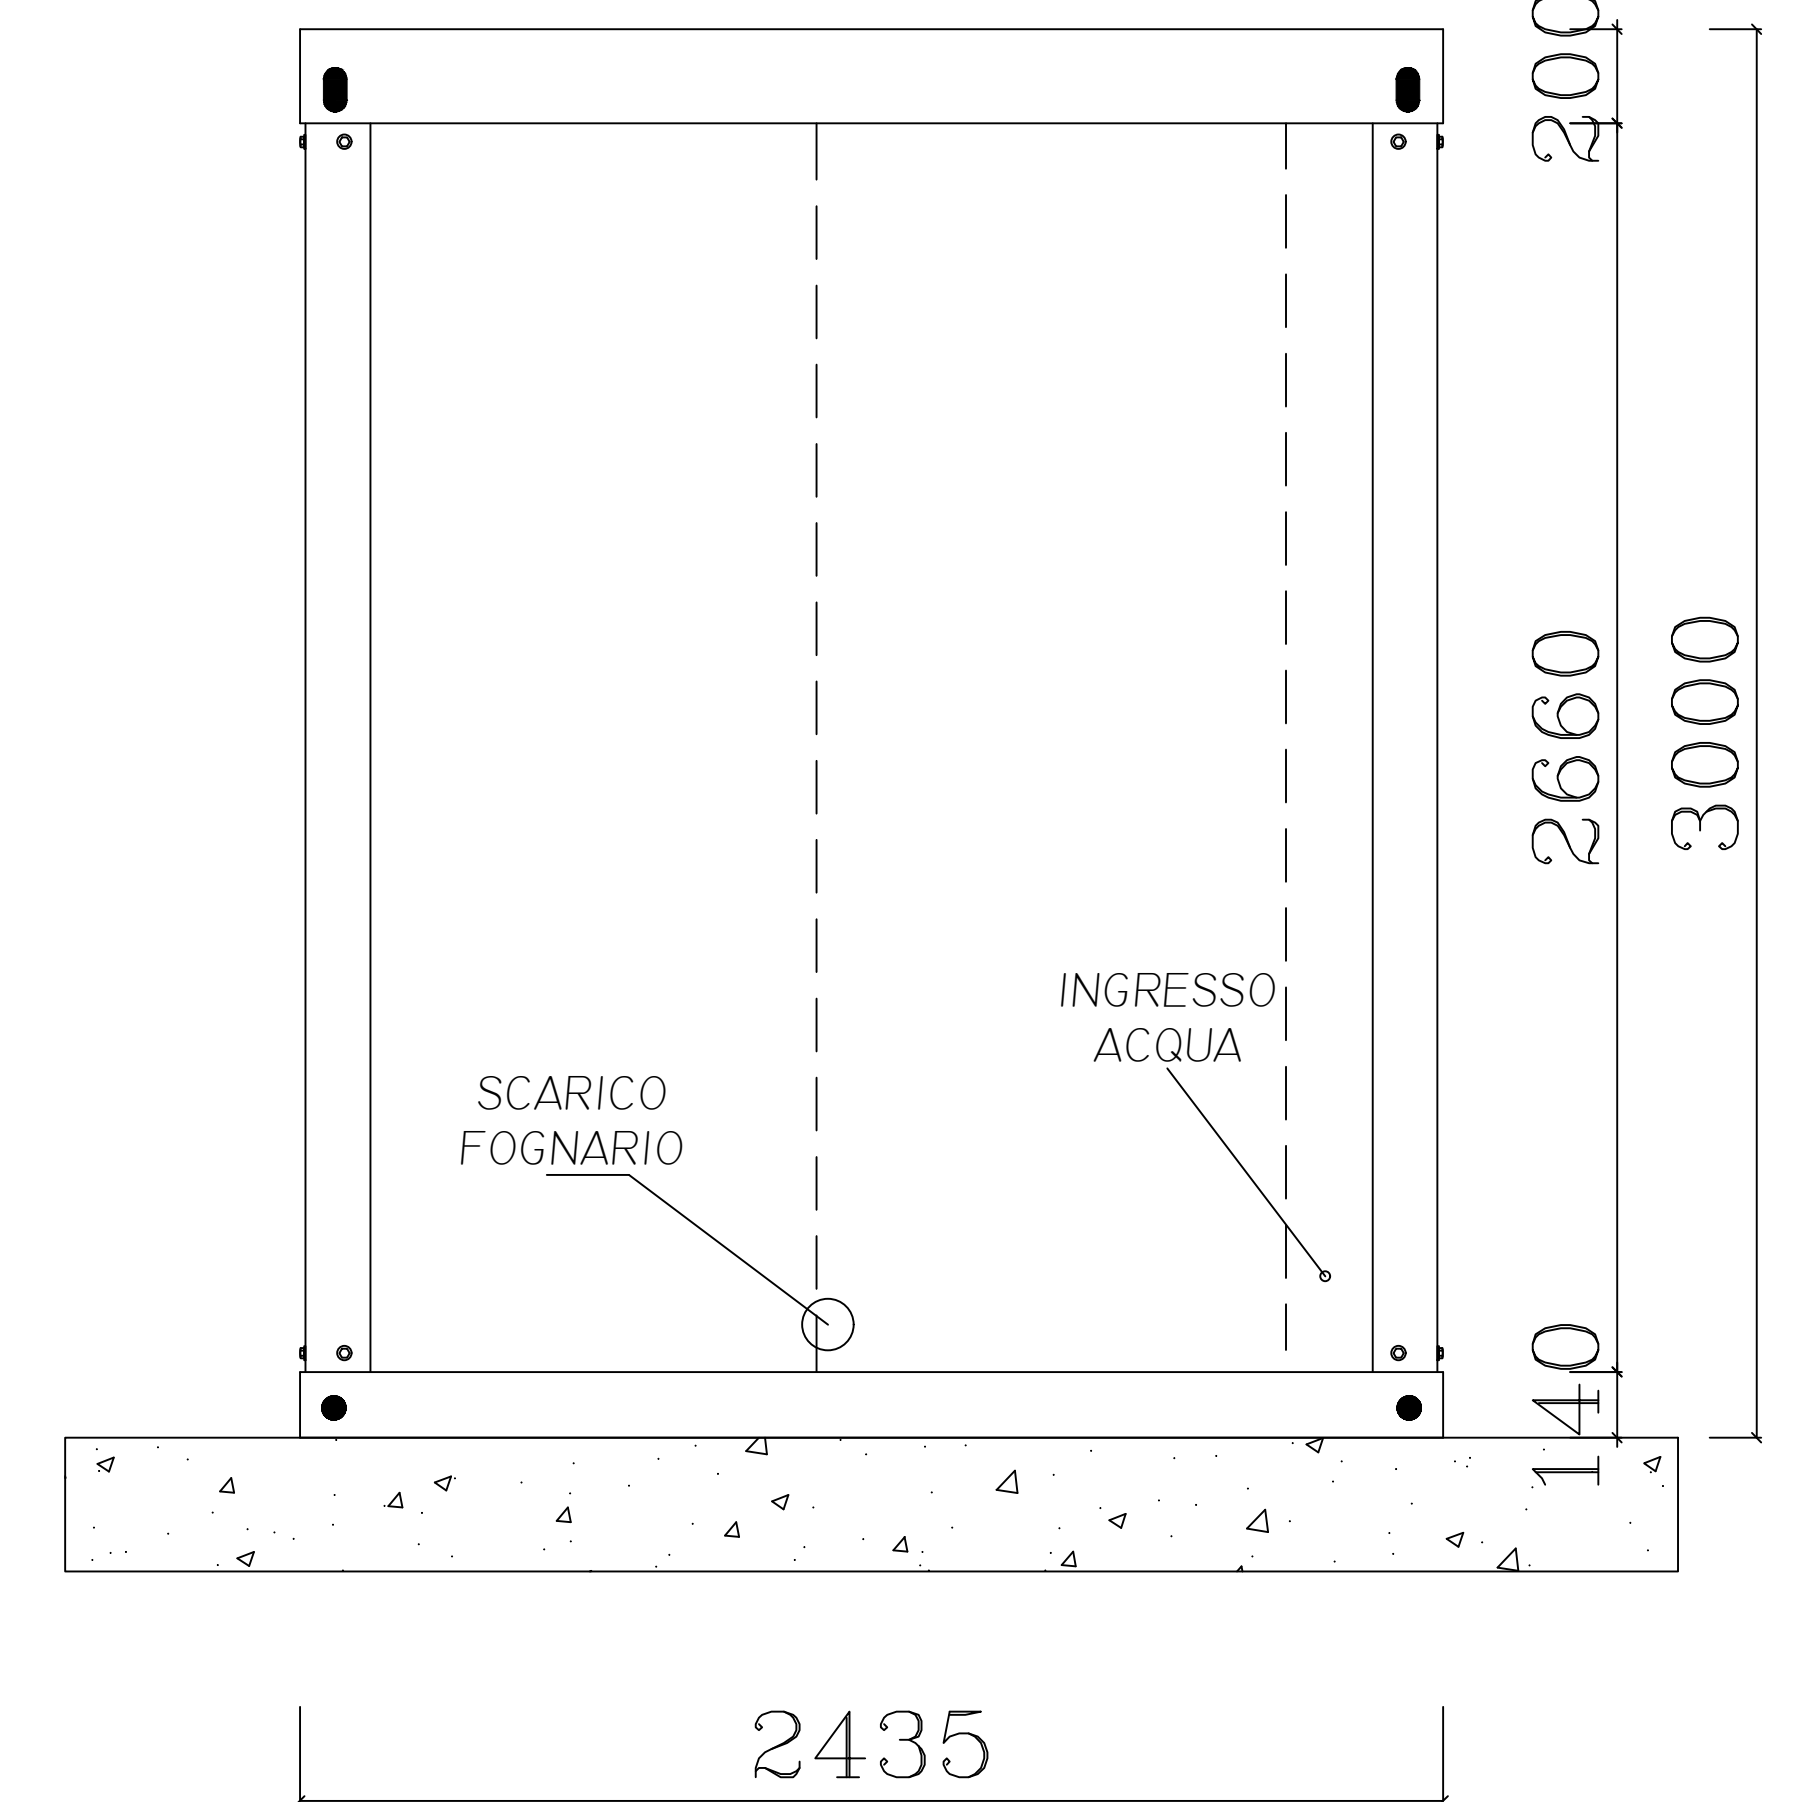

REV.	DESCRIPTION	DRAWN	VERIFIED	DATE
MASSIMO CORBANI		Customer J.B.T ARI I TOM		
Title UNIT WITH TOILET AND KITCHEN	ORDER N°		SIGNATURE	DATE
	-	Drawn	M.C.	30-07-2024
		Checked	M.C.	30-07-2024
		Approved	M.C.	30-07-2024
Subject PLAN VIEW	DWG. N° P665/24/AR/001			TABLE 1/1
	SCALE		REF. FILE	
	1:XX		P665-24-AR-001-JBT-R0.dwg	
THIS DRAWING IS OWNED BY CORBANI MASSIMO-ALL RIGHTS ARE RESERVED ACCORDING TO THE LAW				

THIS DRAWING IS OWNED BY CORBANI MASSIMO-ALL RIGHTS ARE RESERVED ACCORDING TO THE LAW